



**Splicing diagram: Feeder Cable 01**

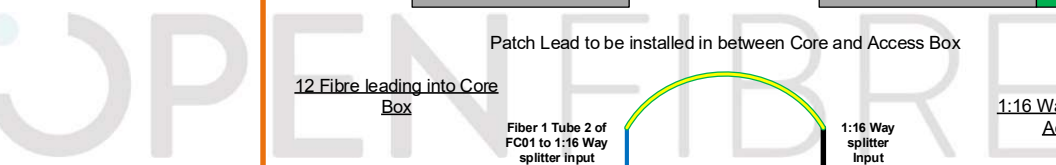

**Colour Legend**

	Installed 42U Cabinet		Existing 2 Way 12/10		4F Drop Cable Route					
	Installed Core Box		Existing 2 Way 12/10 + 24F							
	Installed Access Box		24F Micro Cable							

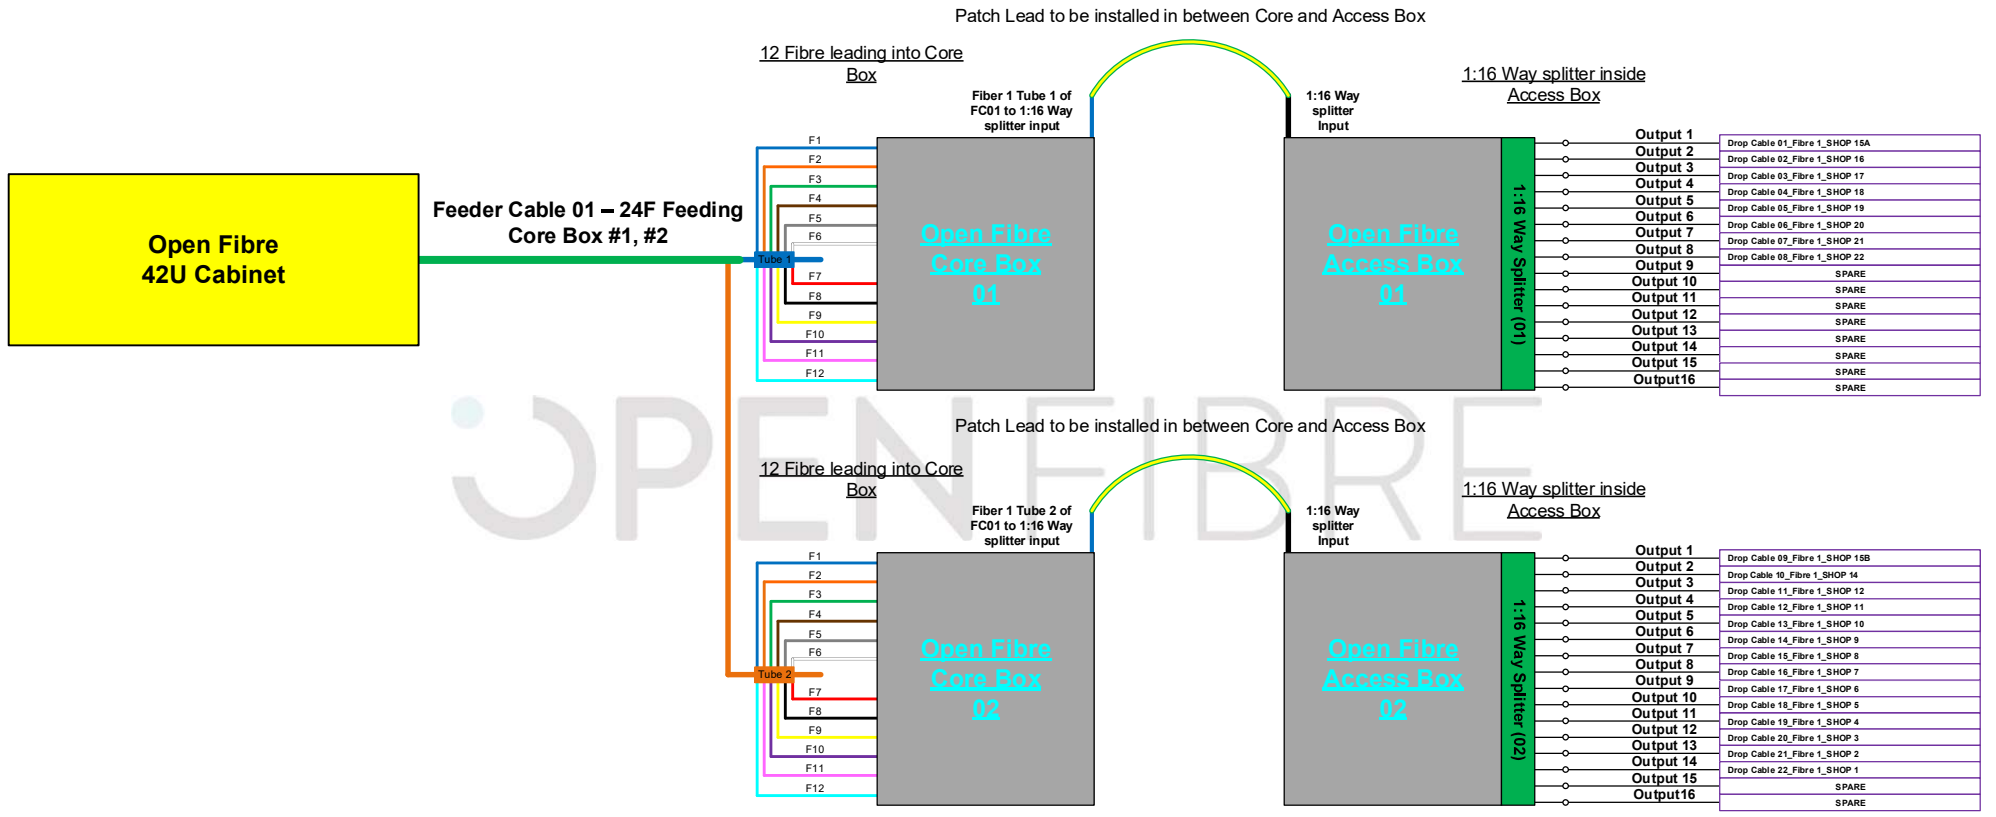

<b>Project No:</b>	<b>Rev:</b>	<b>Date:</b>
RSS-OPF-028-CPT	000	29/10/2021