



Splicing diagram: Feeder Cable 01

Patch Lead to be installed in between Core and Access Box

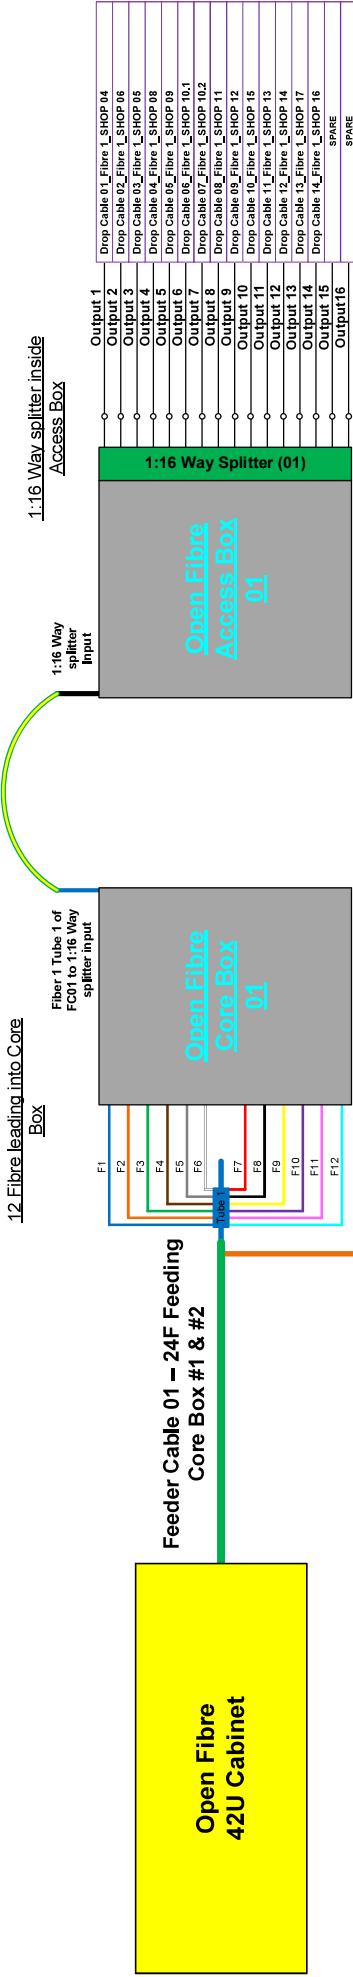

Patch Lead to be installed in between Core and Access Box

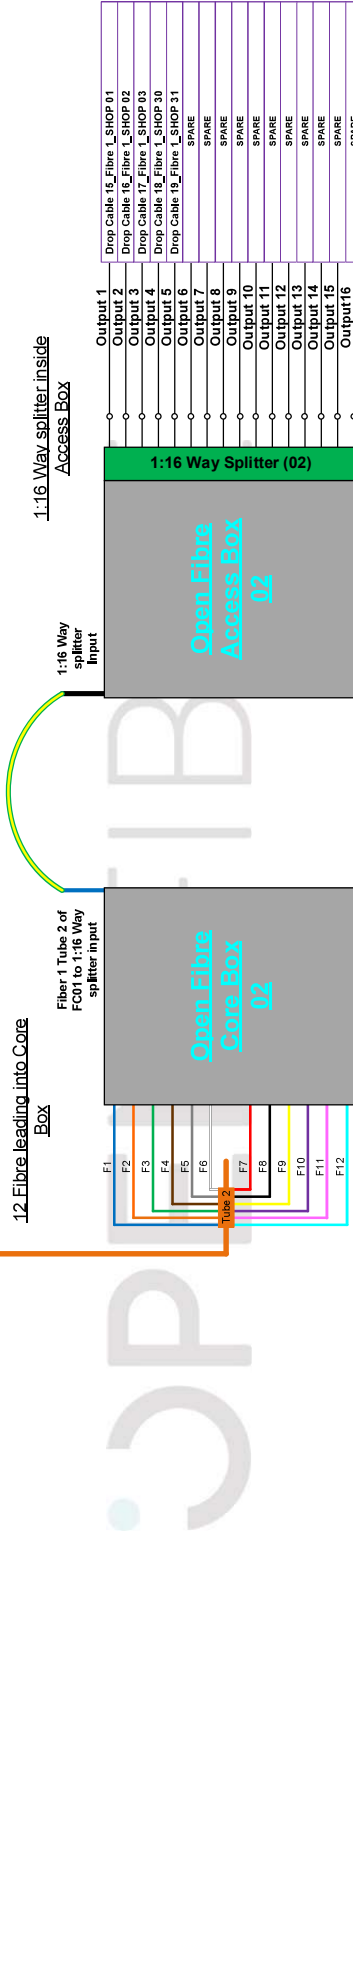

Patch Lead to be installed in between Core and Access Box



Colour Legend

Installed 42U Cabinet	Existing 2 Way 12/10	4F Drop Cable Route
Installed Core Box	Existing 2 Way 12/10 + 24F	
Installed Access Box	24F Micro Cable	



Project No: RSS-OPF-0023

Rev: 000

Date: 29/10/2021