


Splicing diagram: Feeder Cable 01

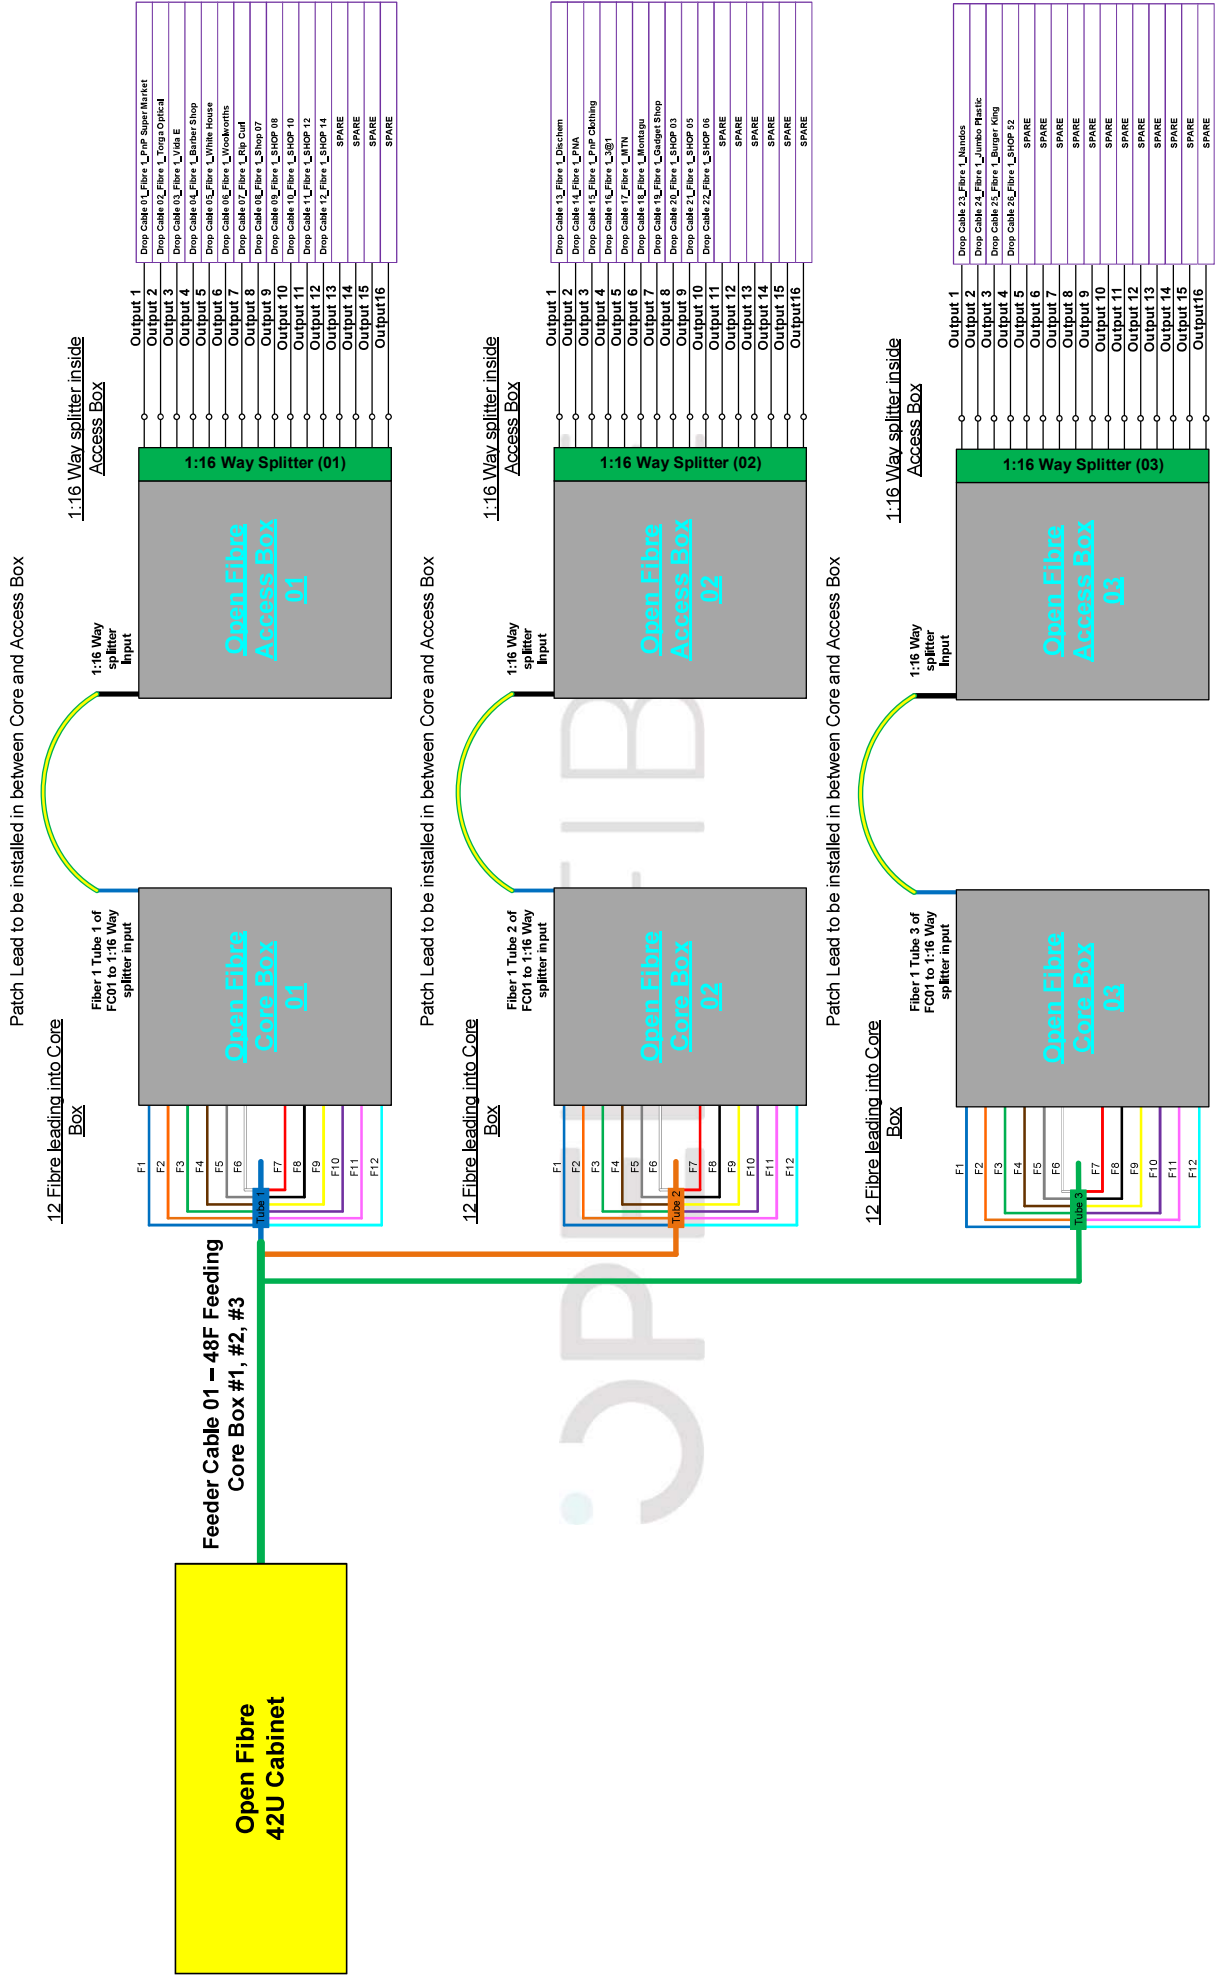

Colour Legend

	Installed 42U Cabinet		Existing 2 Way 12/10	<input checked="" type="checkbox"/>	Existing DFA MS Manhole
	Installed Core Box		Existing 4 Way 12/10 + 48F	<input type="checkbox"/>	Existing Client Handhole
	Installed Access Box		48F Micro Cable		

Project No:	RSS-OPF-026-CPT
Rev:	000
Date:	26/11/2021